


ATHALIUM

Elevating Spaces with Italian Precision

HIDDEN DOOR




INVISIBLE
FRAME SYSTEM

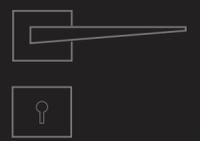

Introduction

This flush-to-wall door system is designed to become one with the architecture. With no visible frames or protruding elements, the door disappears into the wall, offering a sleek, minimalist aesthetic. Perfect for contemporary spaces, it features hidden hinges, a fully paintable surface, and a reversible design that allows for both push and pull openings. Whether you're aiming for elegance or invisibility, this system delivers a seamless integration between form and function.

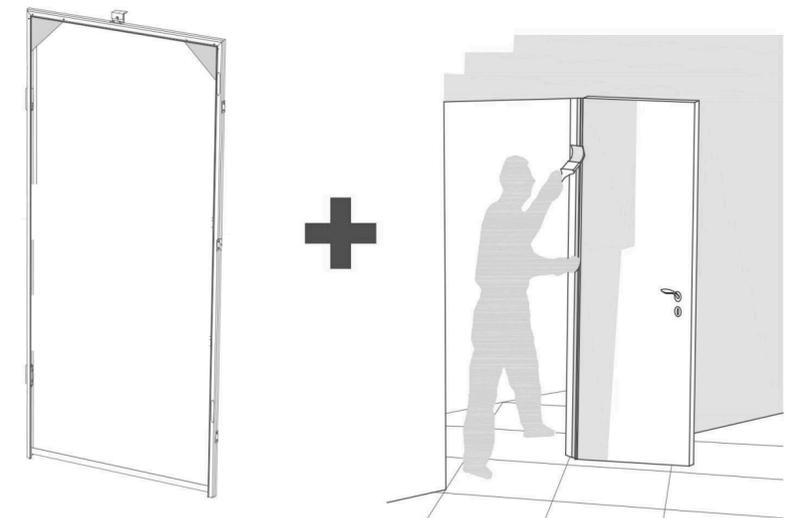




OUT OF SIGHT. RIGHT WHERE THEY BELONG

Hidden hinges

The hidden hinges preserve the clean lines and minimalism of the door system, thanks to triple adjustment on all three axes. To discreetly integrate the metal hinge into the design, a custom snap-on cover is applied.

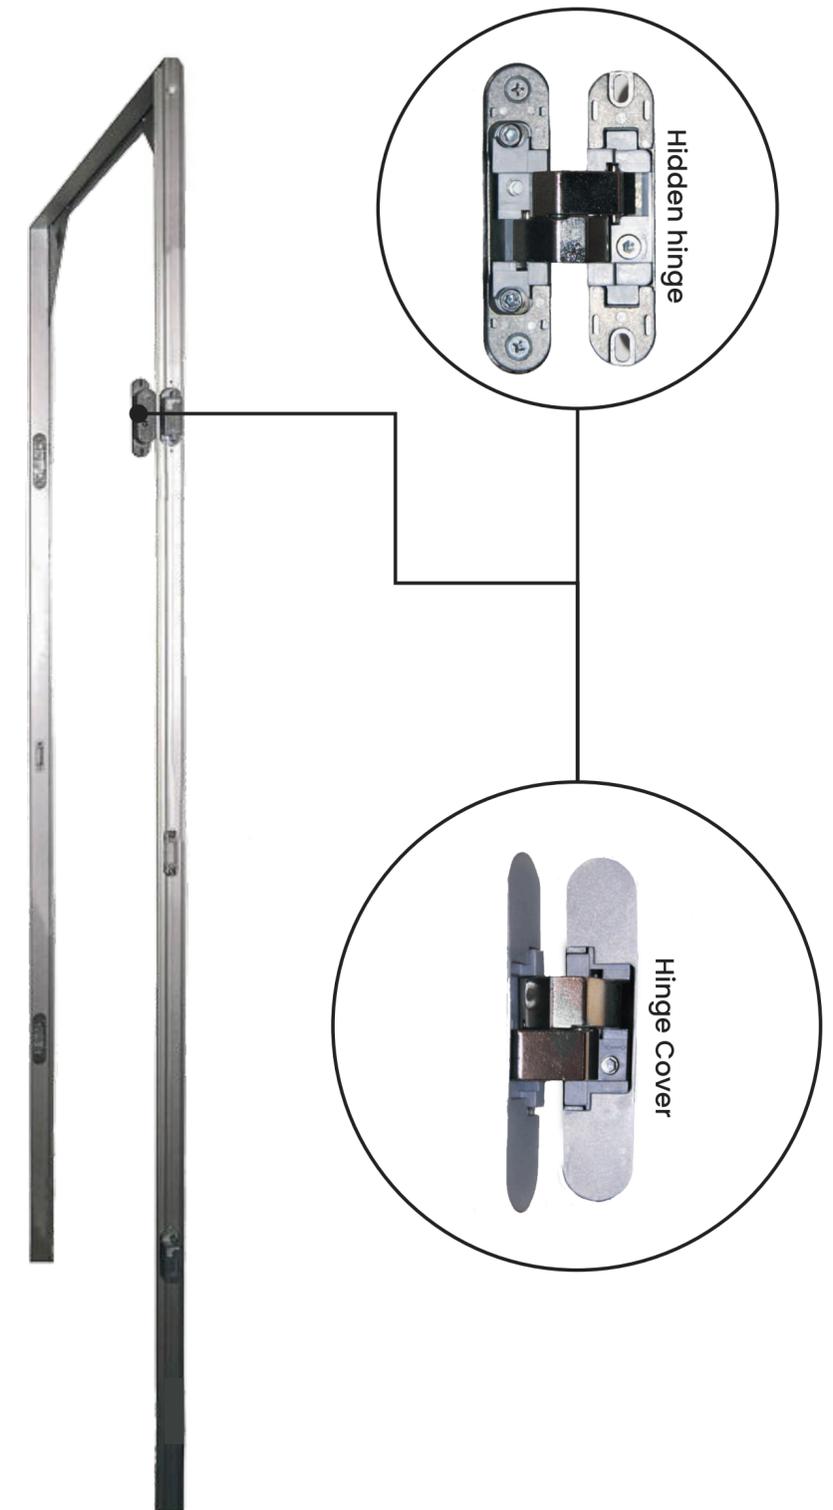




Did you hear that silence?

Magnetic latch

Silent, quick, and precise closing.

By swapping the magnetic latch with the non-magnetic one fixed to the Walldoor frame, the lock anchoring can be adjusted based on left or right push direction. The roller latch lock does not require a handle — a small knob or recessed pull can be used to open and close the flush-to-wall door."


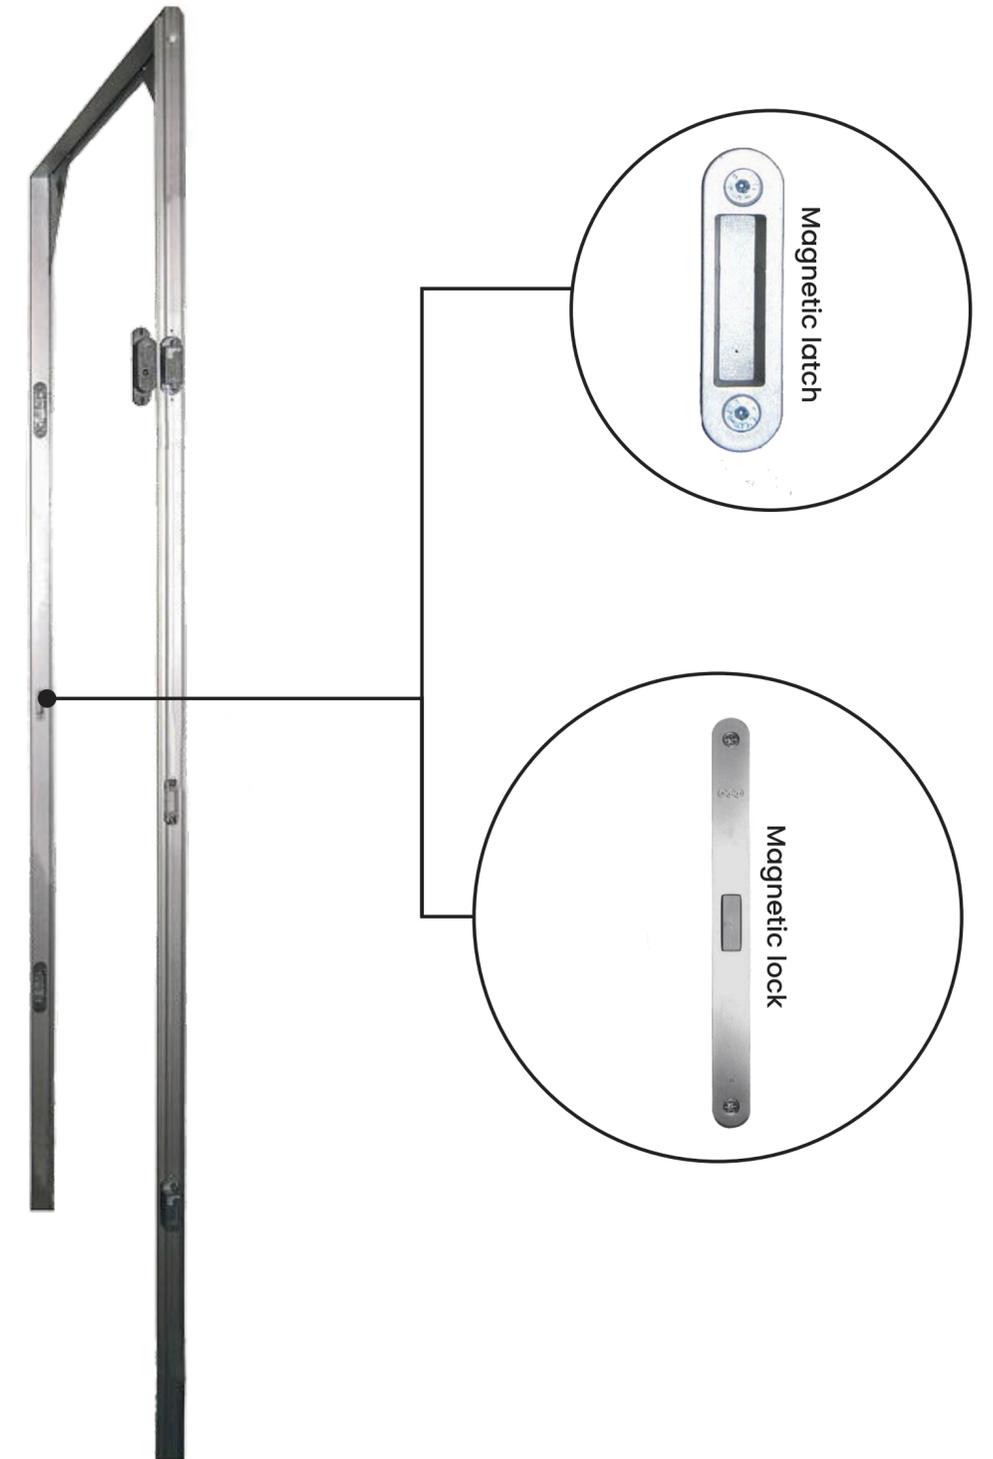




HIDDEN DOOR

Invisible Frame System



Detailed technical drawings of the Aluminium Hidden Frame and Wooden Door

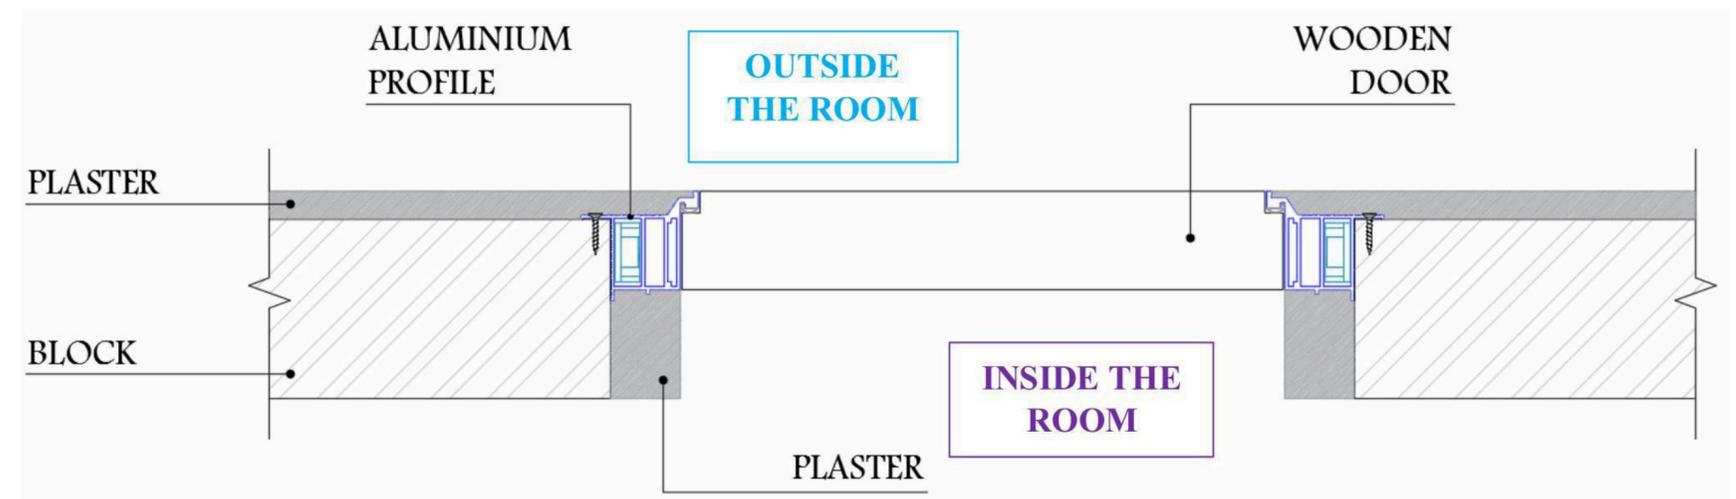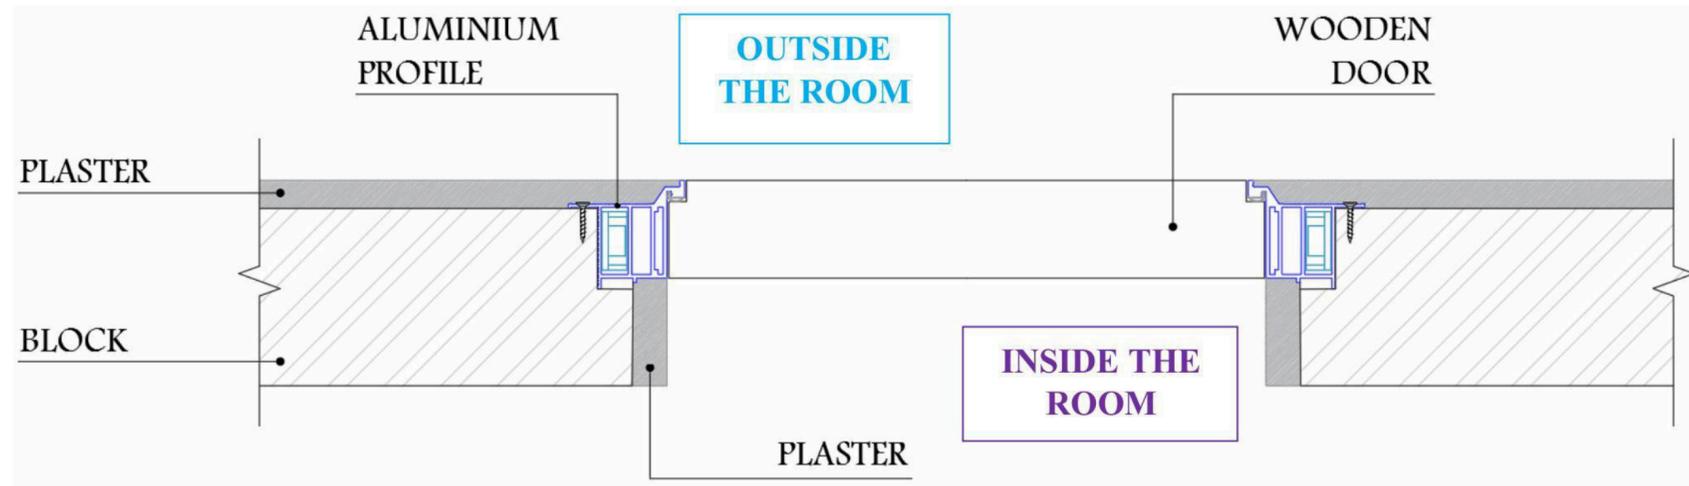

HIDDEN DOOR

Invisible Frame System



Detailed technical drawings of the Aluminium Hidden Frame and Wooden Door

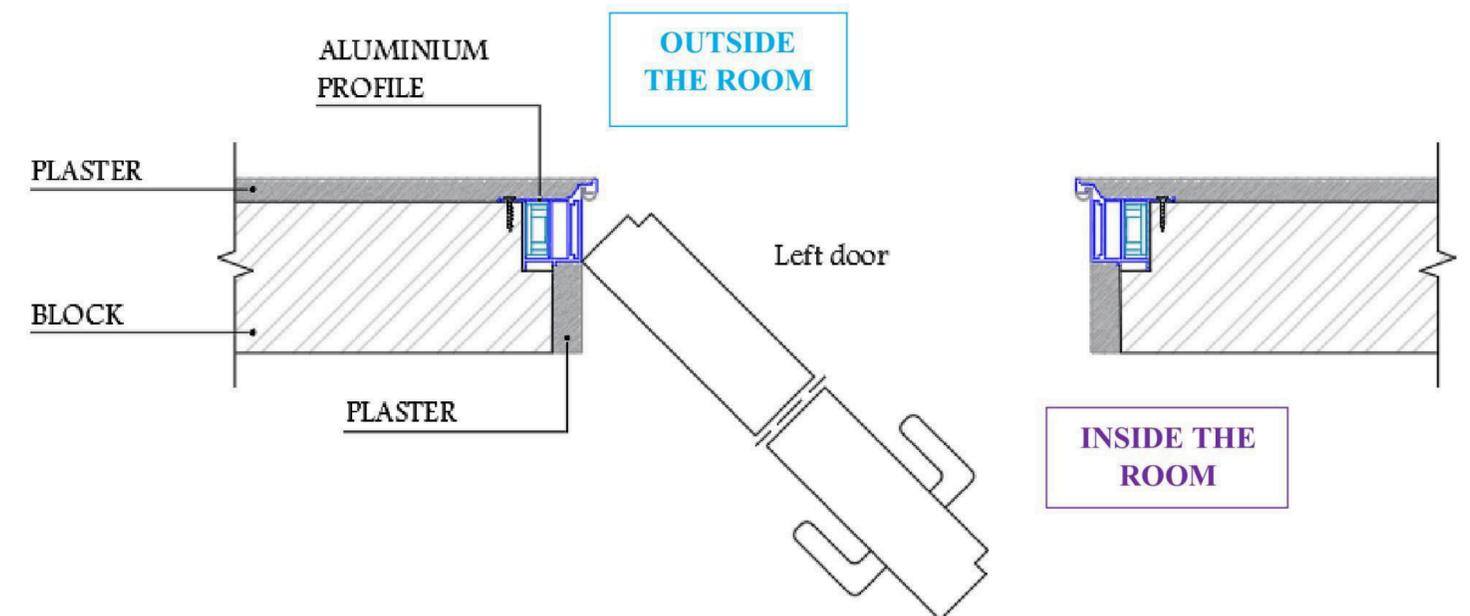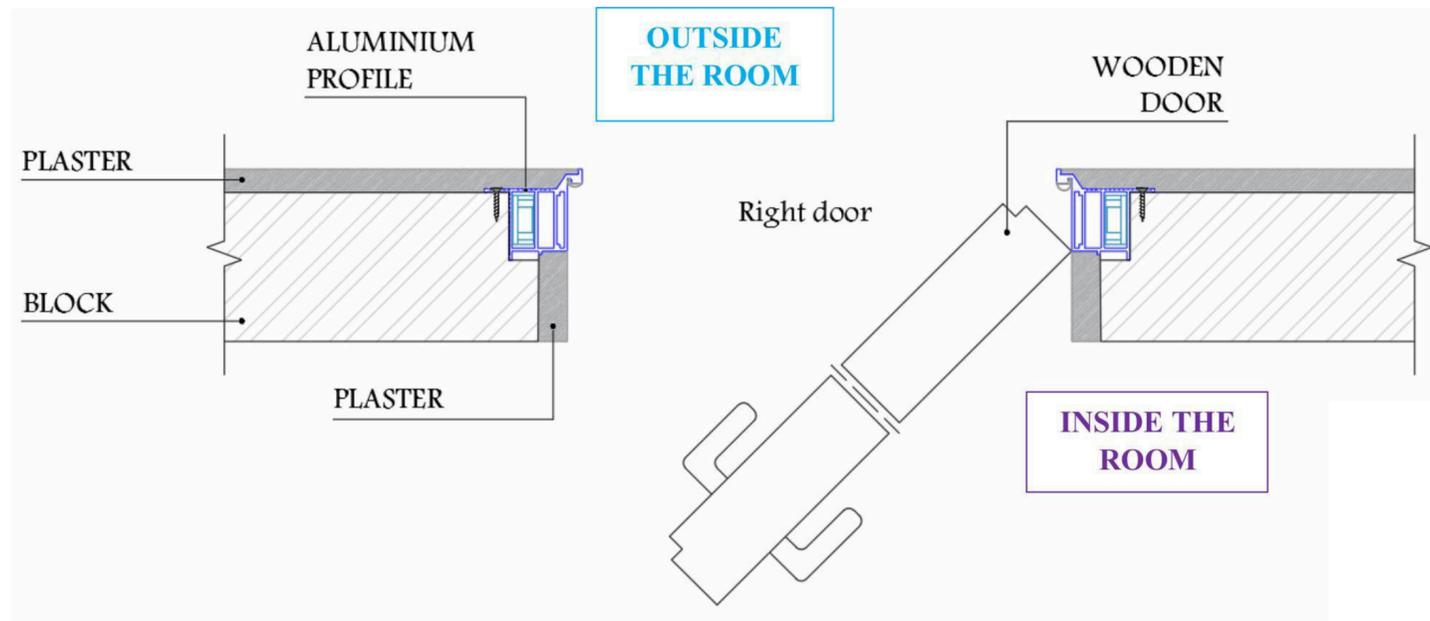

HIDDEN DOOR

Invisible Frame System



Detailed technical drawings of the Aluminium Hidden Frame and Wooden Door

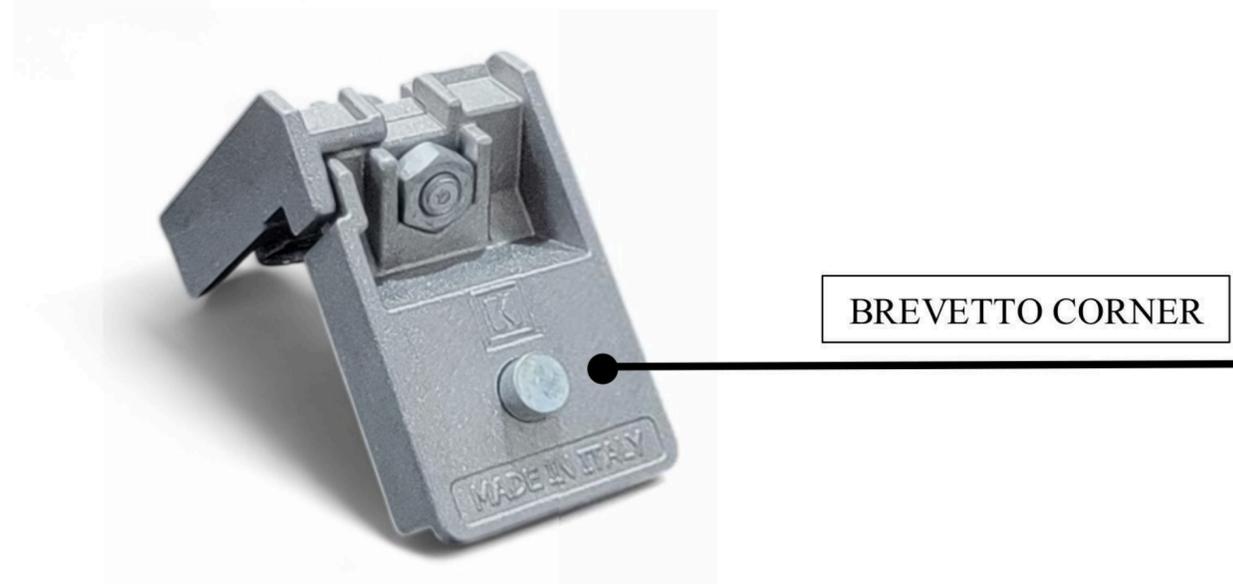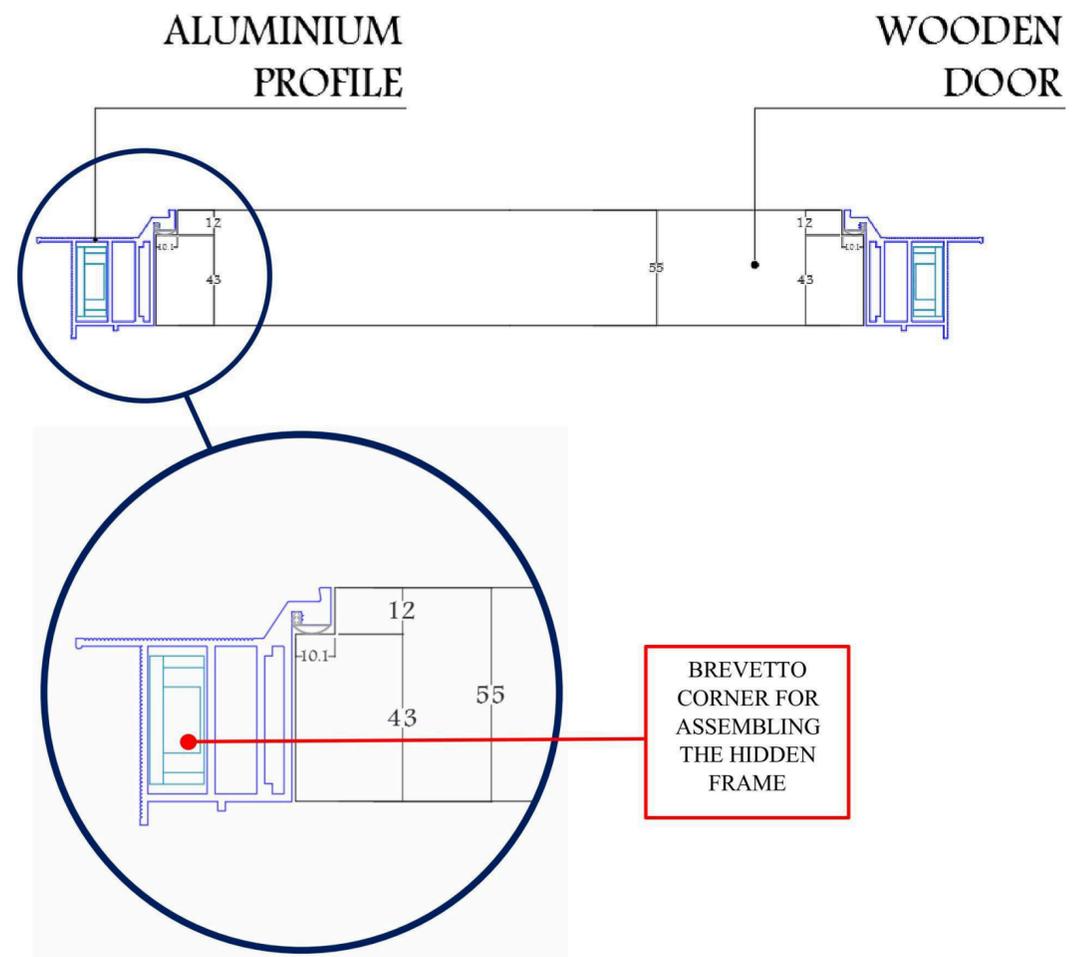

HIDDEN DOOR

Invisible Frame System

Detailed technical drawings of the Aluminium Hidden Frame and Wooden Door

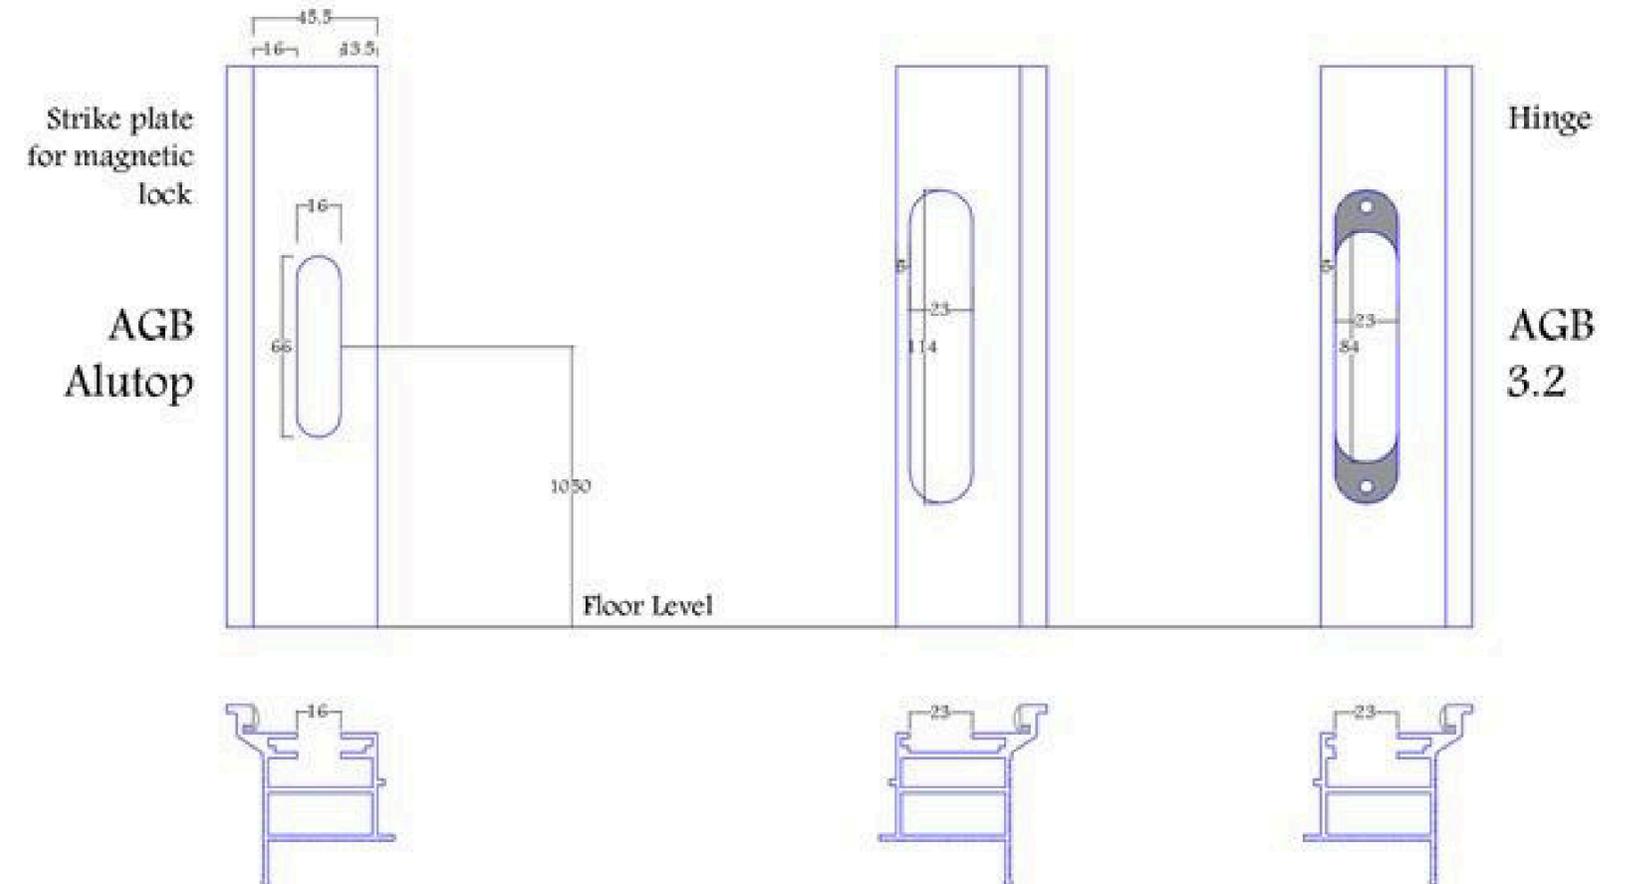
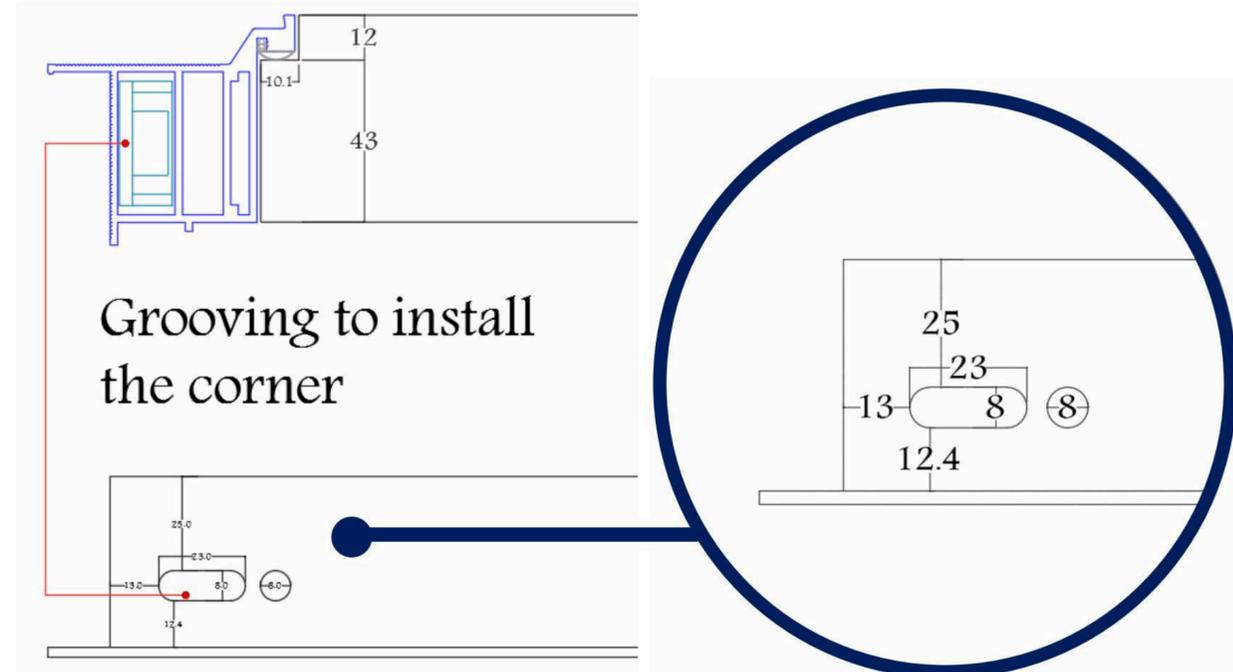


- Grooving to install the hinge and strike plate of magnetic locks

HIDDEN DOOR

Invisible Frame System

Detailed technical drawings of the Aluminium Hidden Frame and Wooden Door

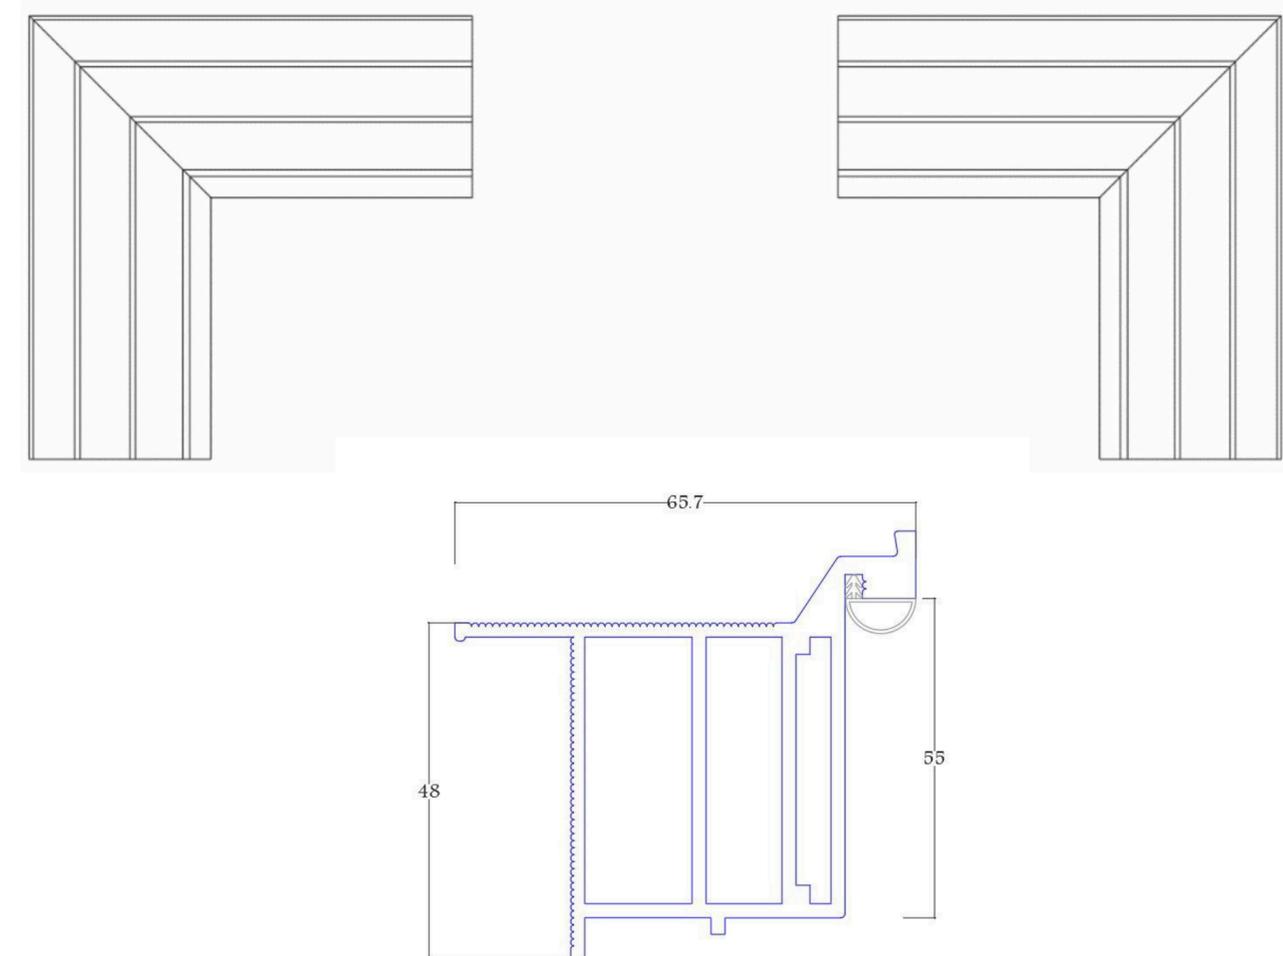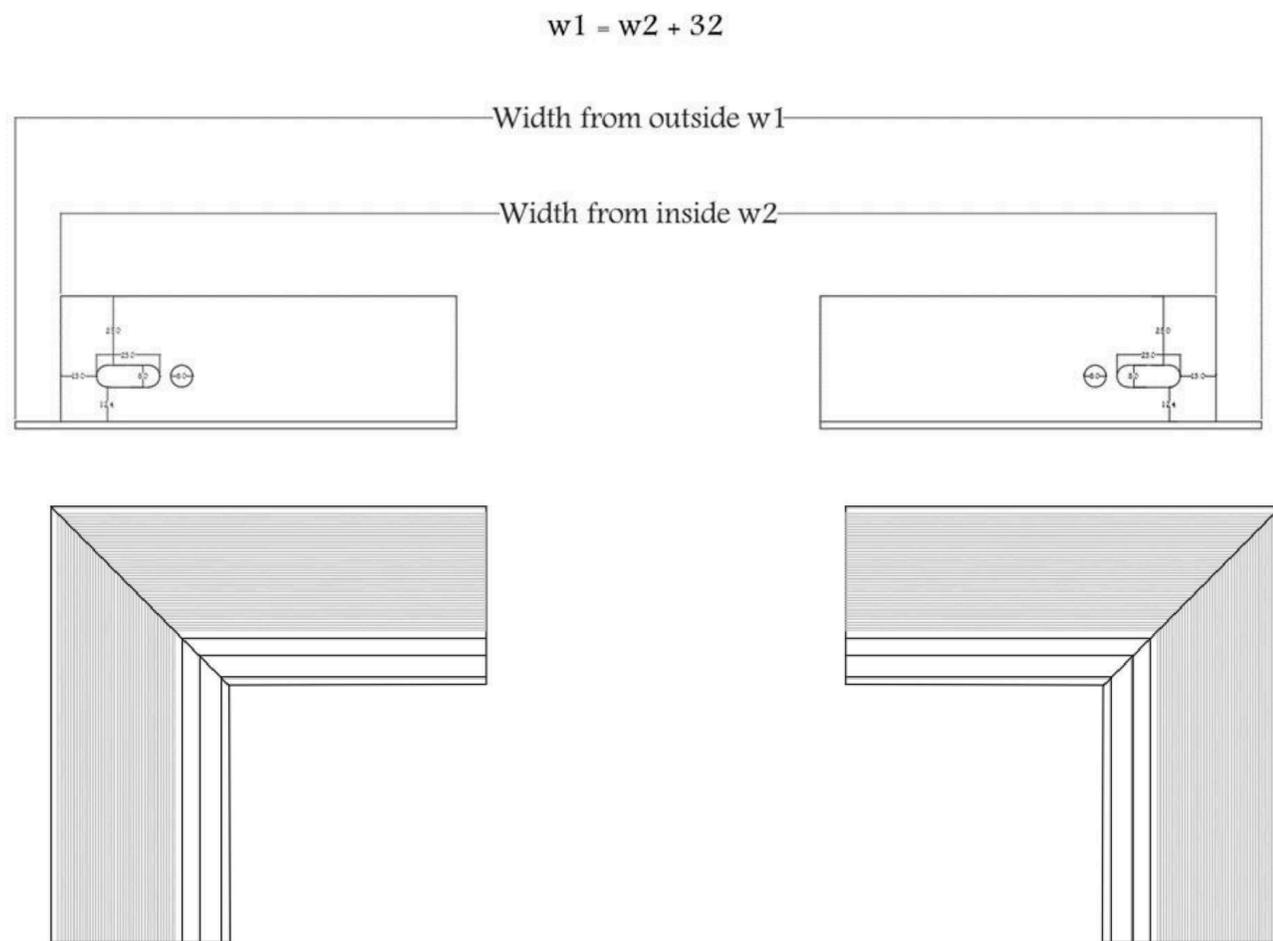

- Frame Dimensions – Interior and Exterior Sides



| Doors

Nathalium .Co

Jamal Abdul Nasser Str. - Al Bahsas - Tripoli, Lebanon

Tel: 06/411790 , 06/411 791 - cell: 71/847529

www.nathalium.com - info@nathalium.com

